


**Jensen
Yorba
Lott
Inc.**

522 West 10th Street
Juneau, Alaska 99801
phone 907-586-1070
fax 907-586-3959
jensenyorbалott.com

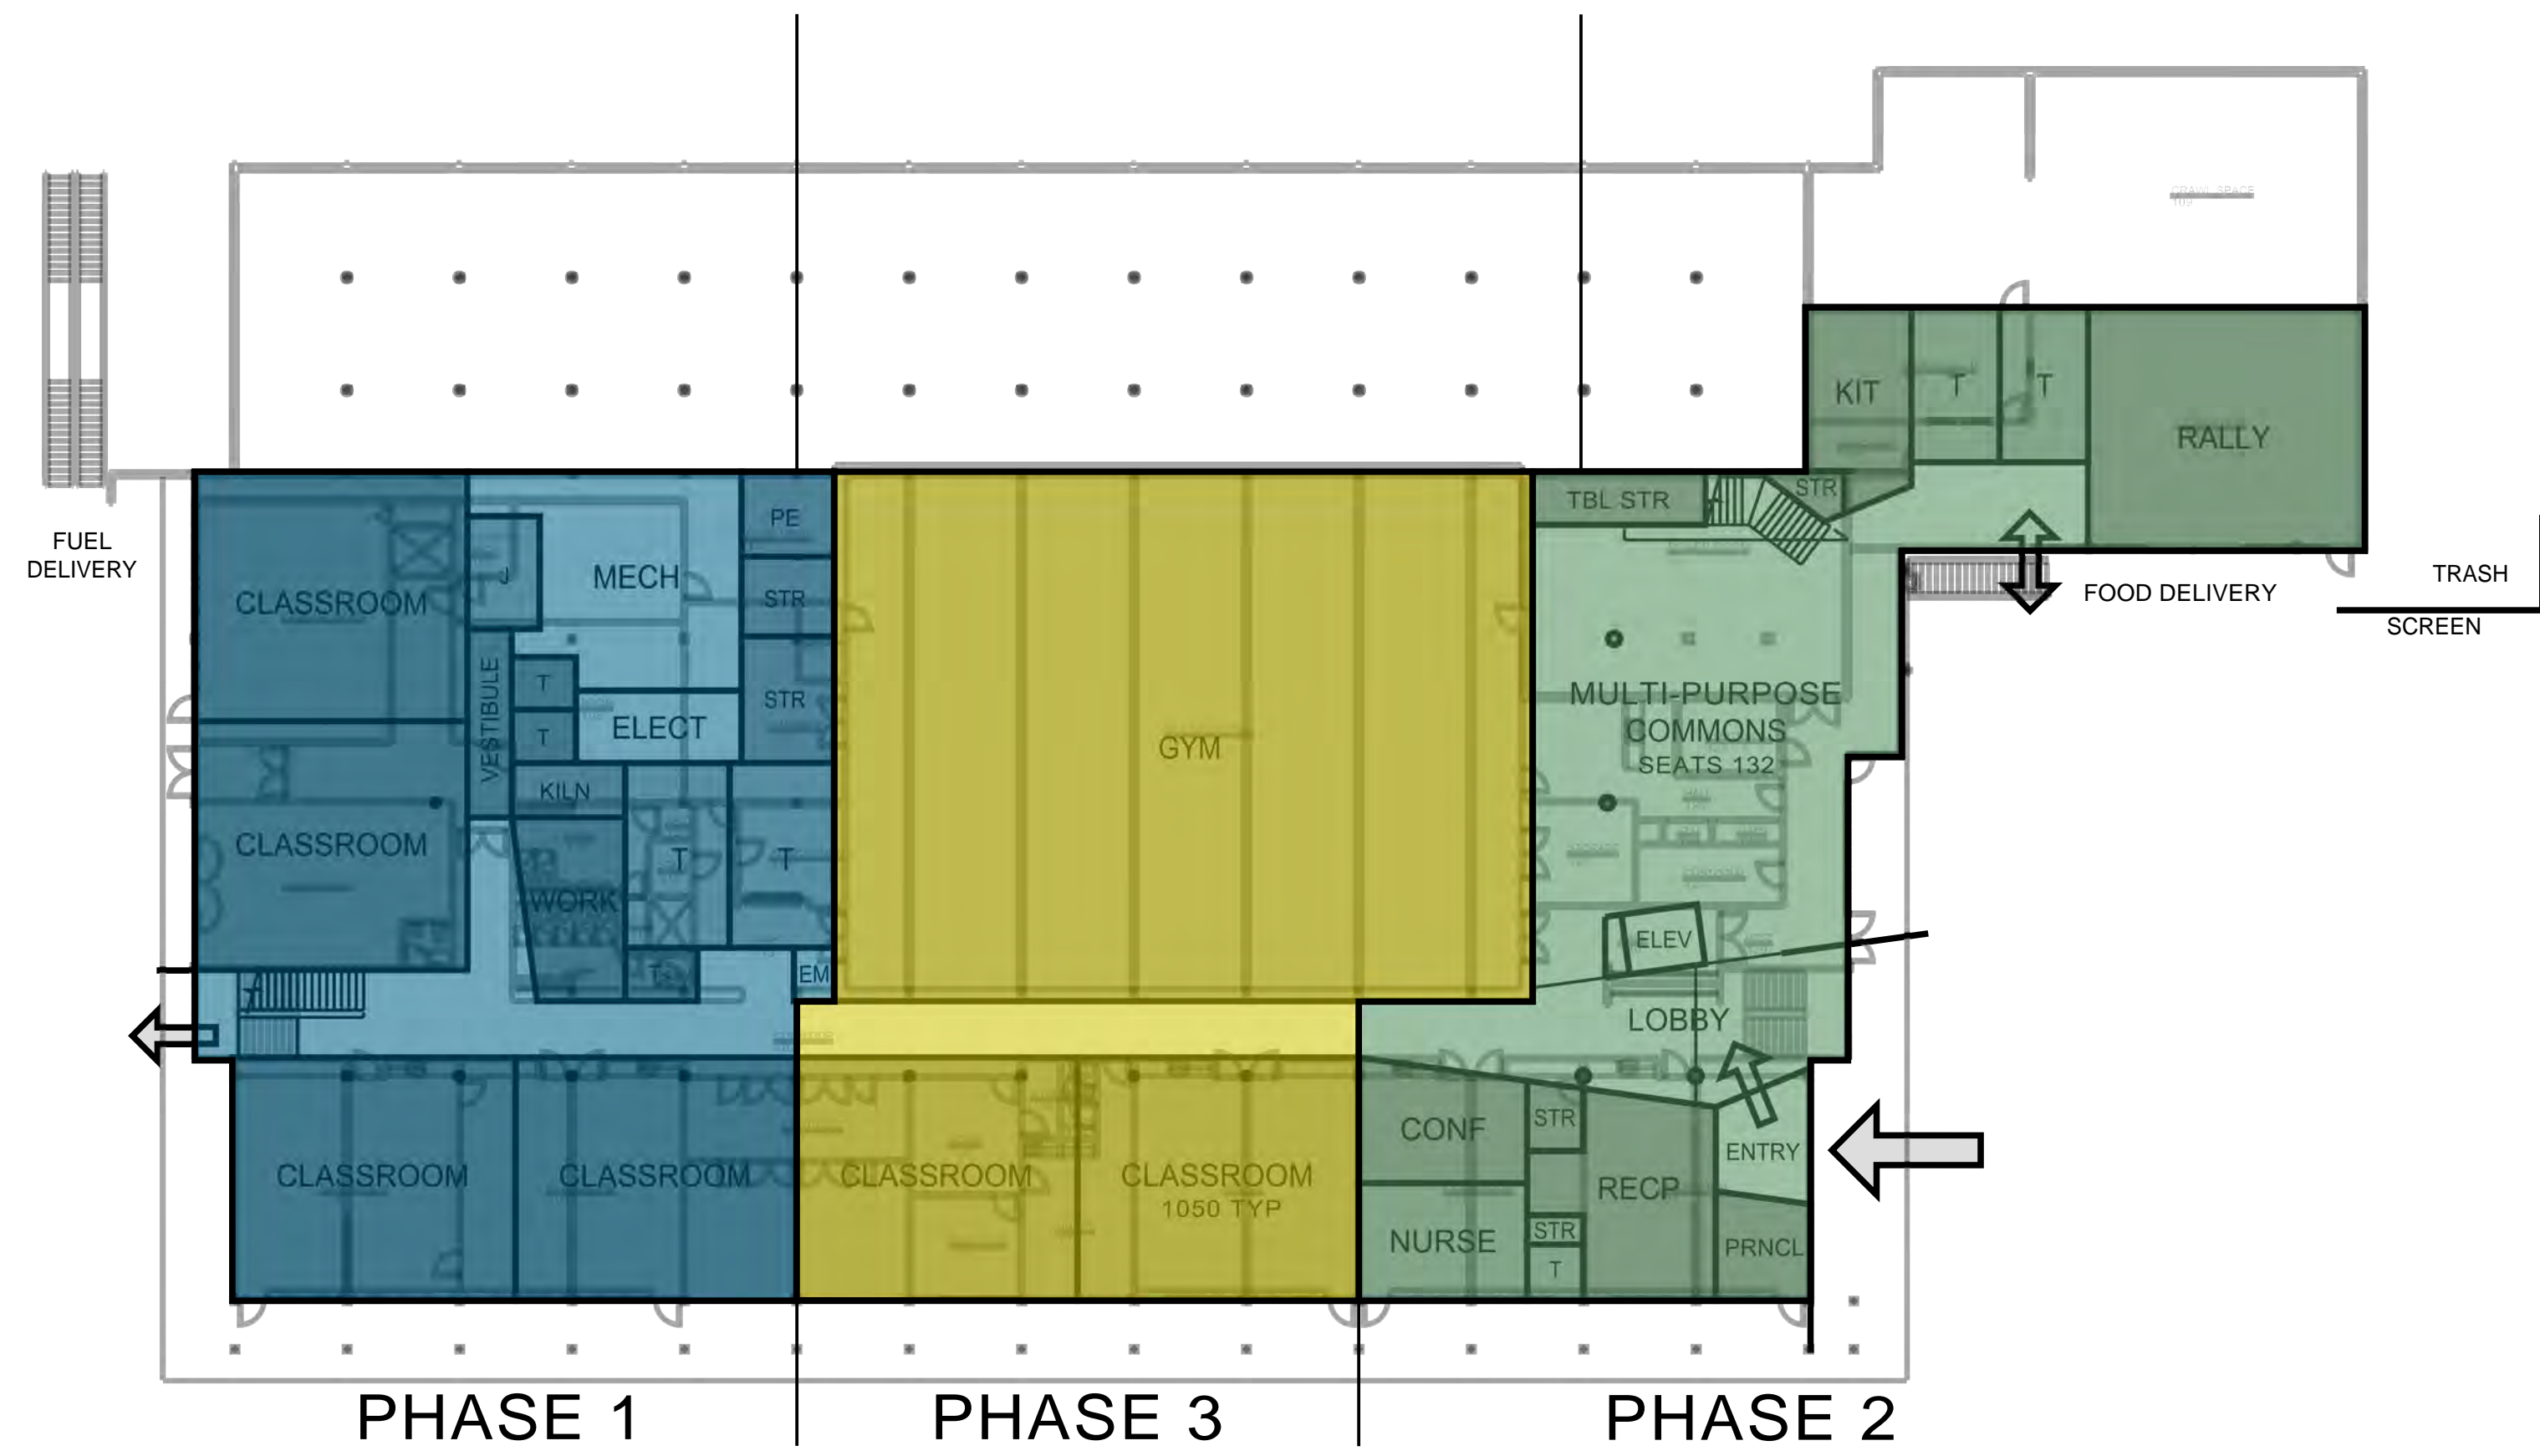

DRAFT

1 GROUND FLOOR

TWO SUMMERS & ONE YEAR

- PHASE 1 | 18,510 G.S.F. | SUMMER
- PHASE 2 | 16,850 G.S.F. | SCHOOL YEAR
- PHASE 3 | 14,610 G.S.F. | SUMMER



1 SECOND FLOOR

City and Borough of Juneau
Juneau School District
Auke Bay School Remodel
Juneau, Alaska

SD
REVISIONS
△
△
△
SHEET TITLE
PHASING
DRAFT
DATE: APRIL 27, 2011
FILE: 10036

A003